


FRONT ELEVATION

SCALE: 1/4" = 1'-0"


JAKL CONSTRUCTION "THE FAIR OAKS"	DATE 3/23/2006
	JOB 221601
	SHEET 1

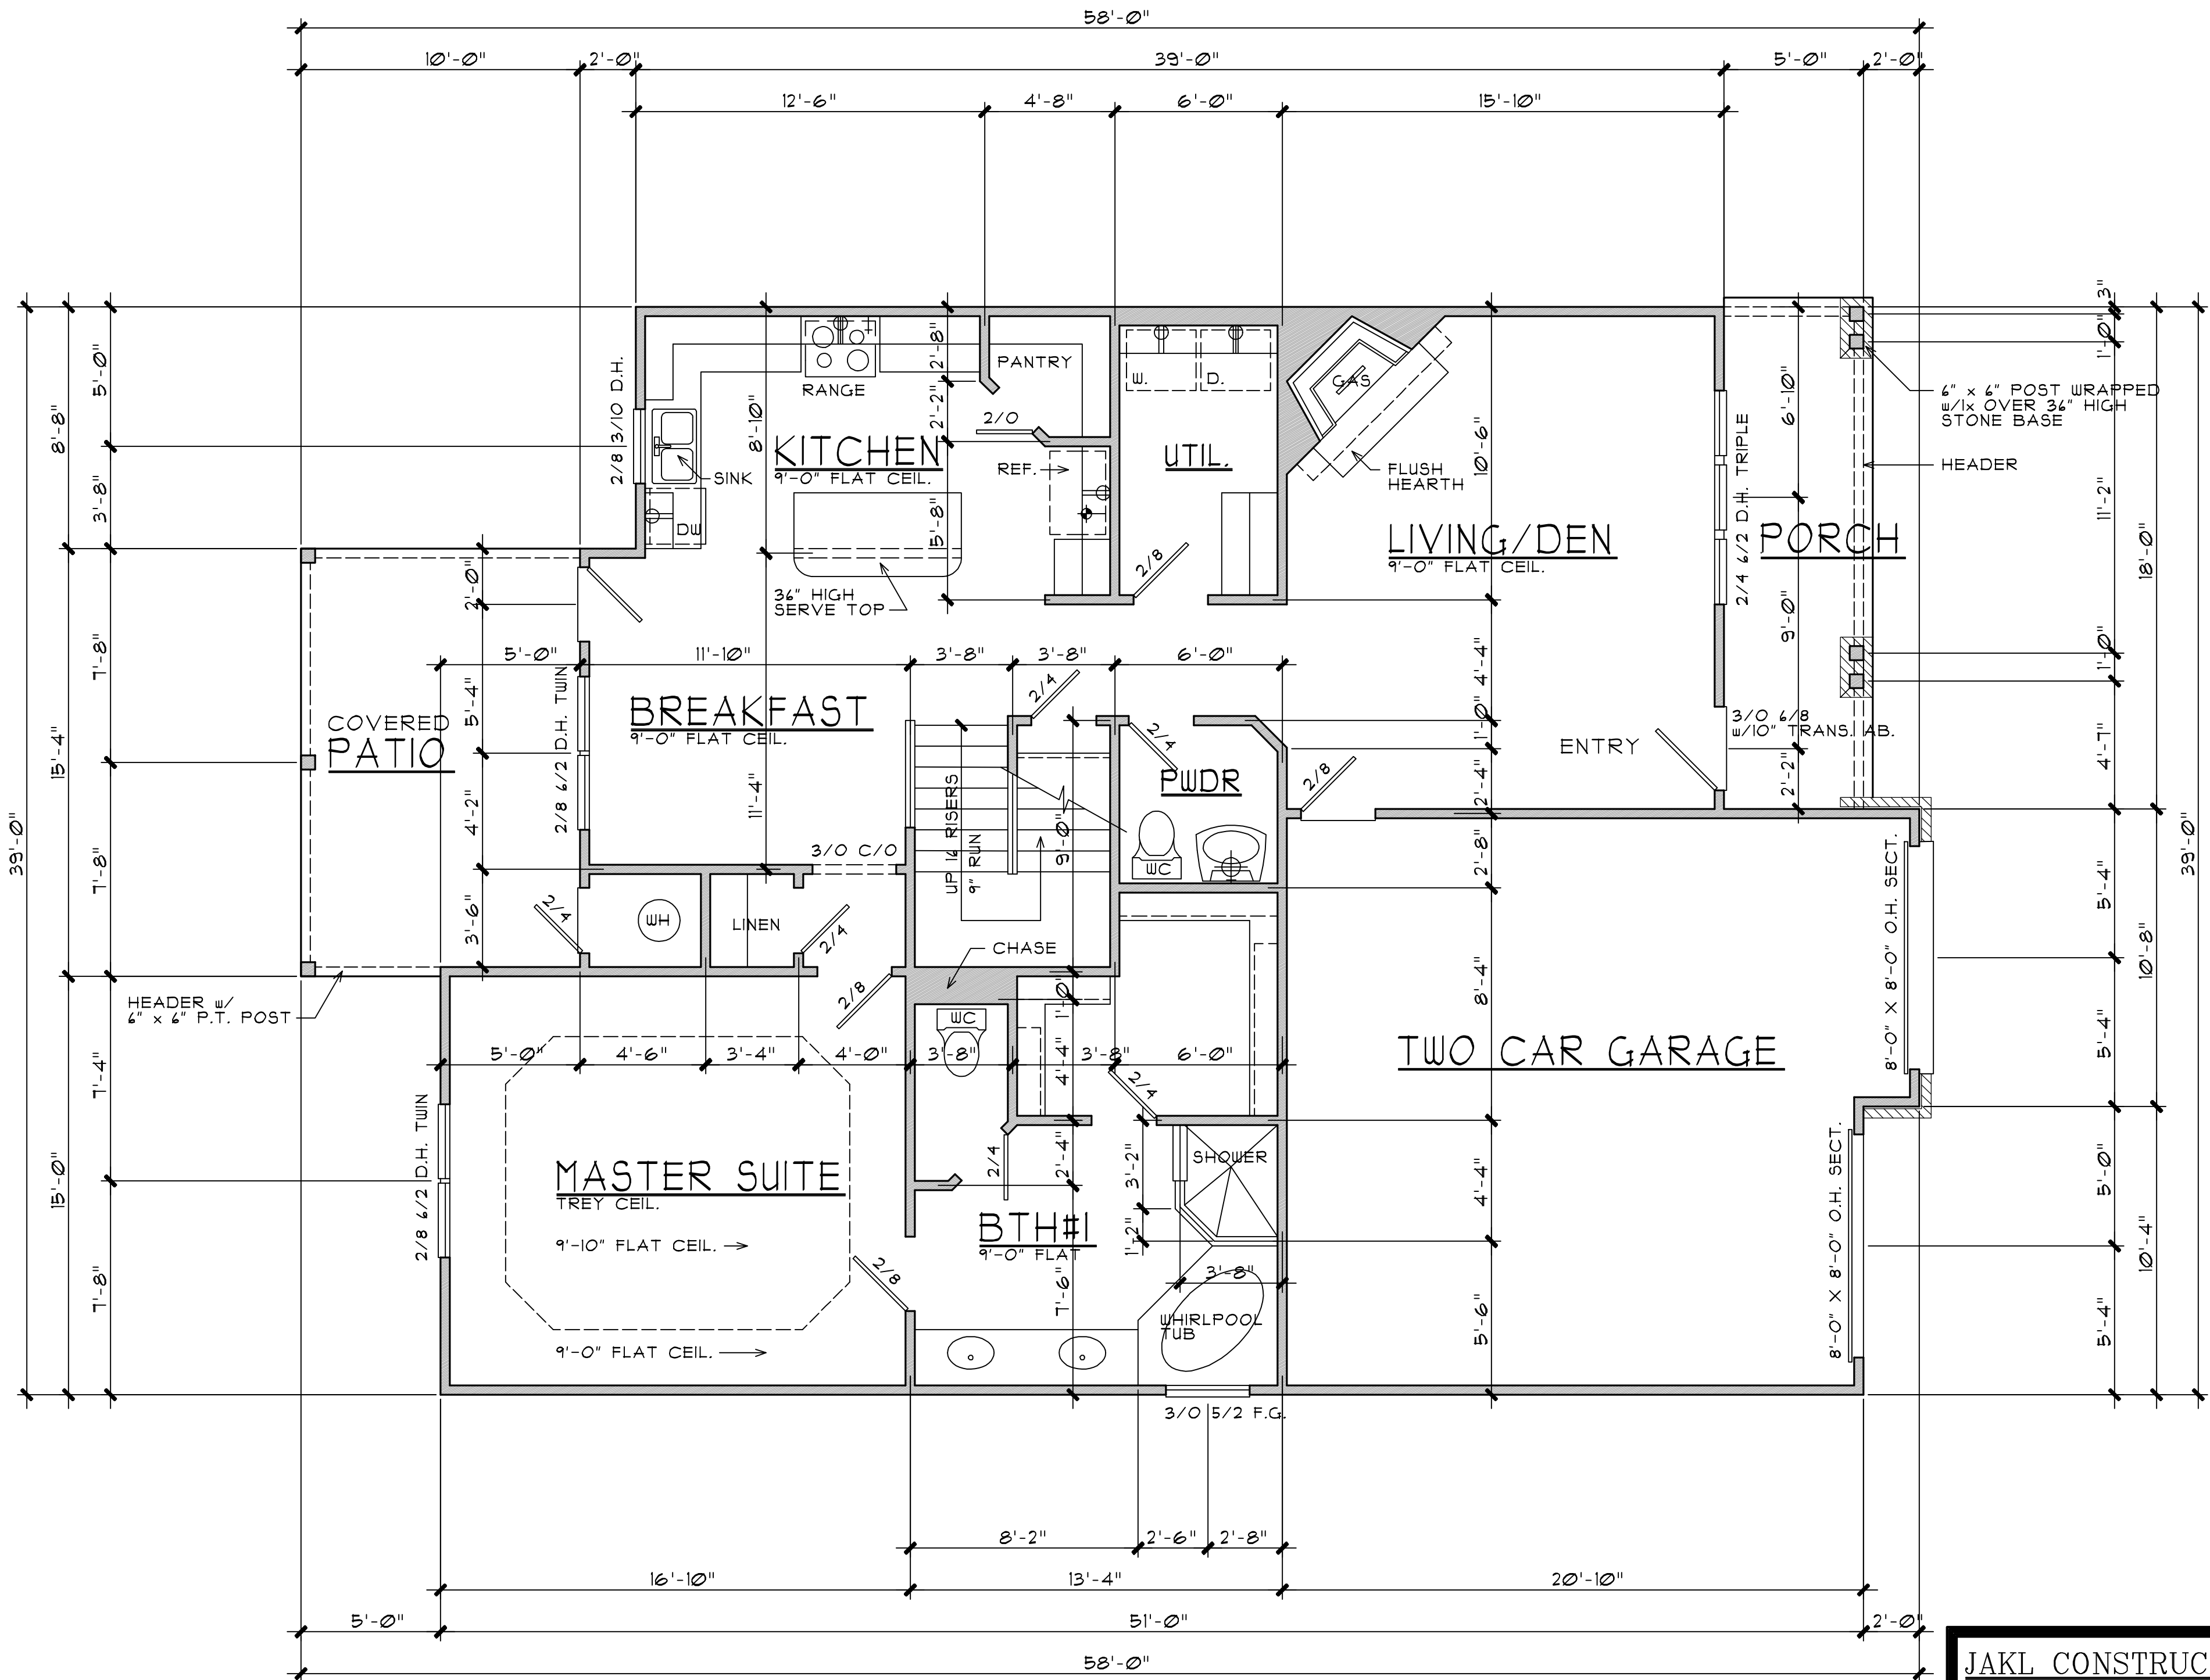

FIRST FLOOR PLAN

SCALE: 1/4" = 1'-0"

JAKL CONSTRUCTION "THE FAIR OAKS"		DATE 3/23/2006
AREAS: FIRST FLOOR 1320 SECOND FLOOR 868		JOB 221601
TOTAL GARAGE COVERED 2188 450 256		SHEET 2

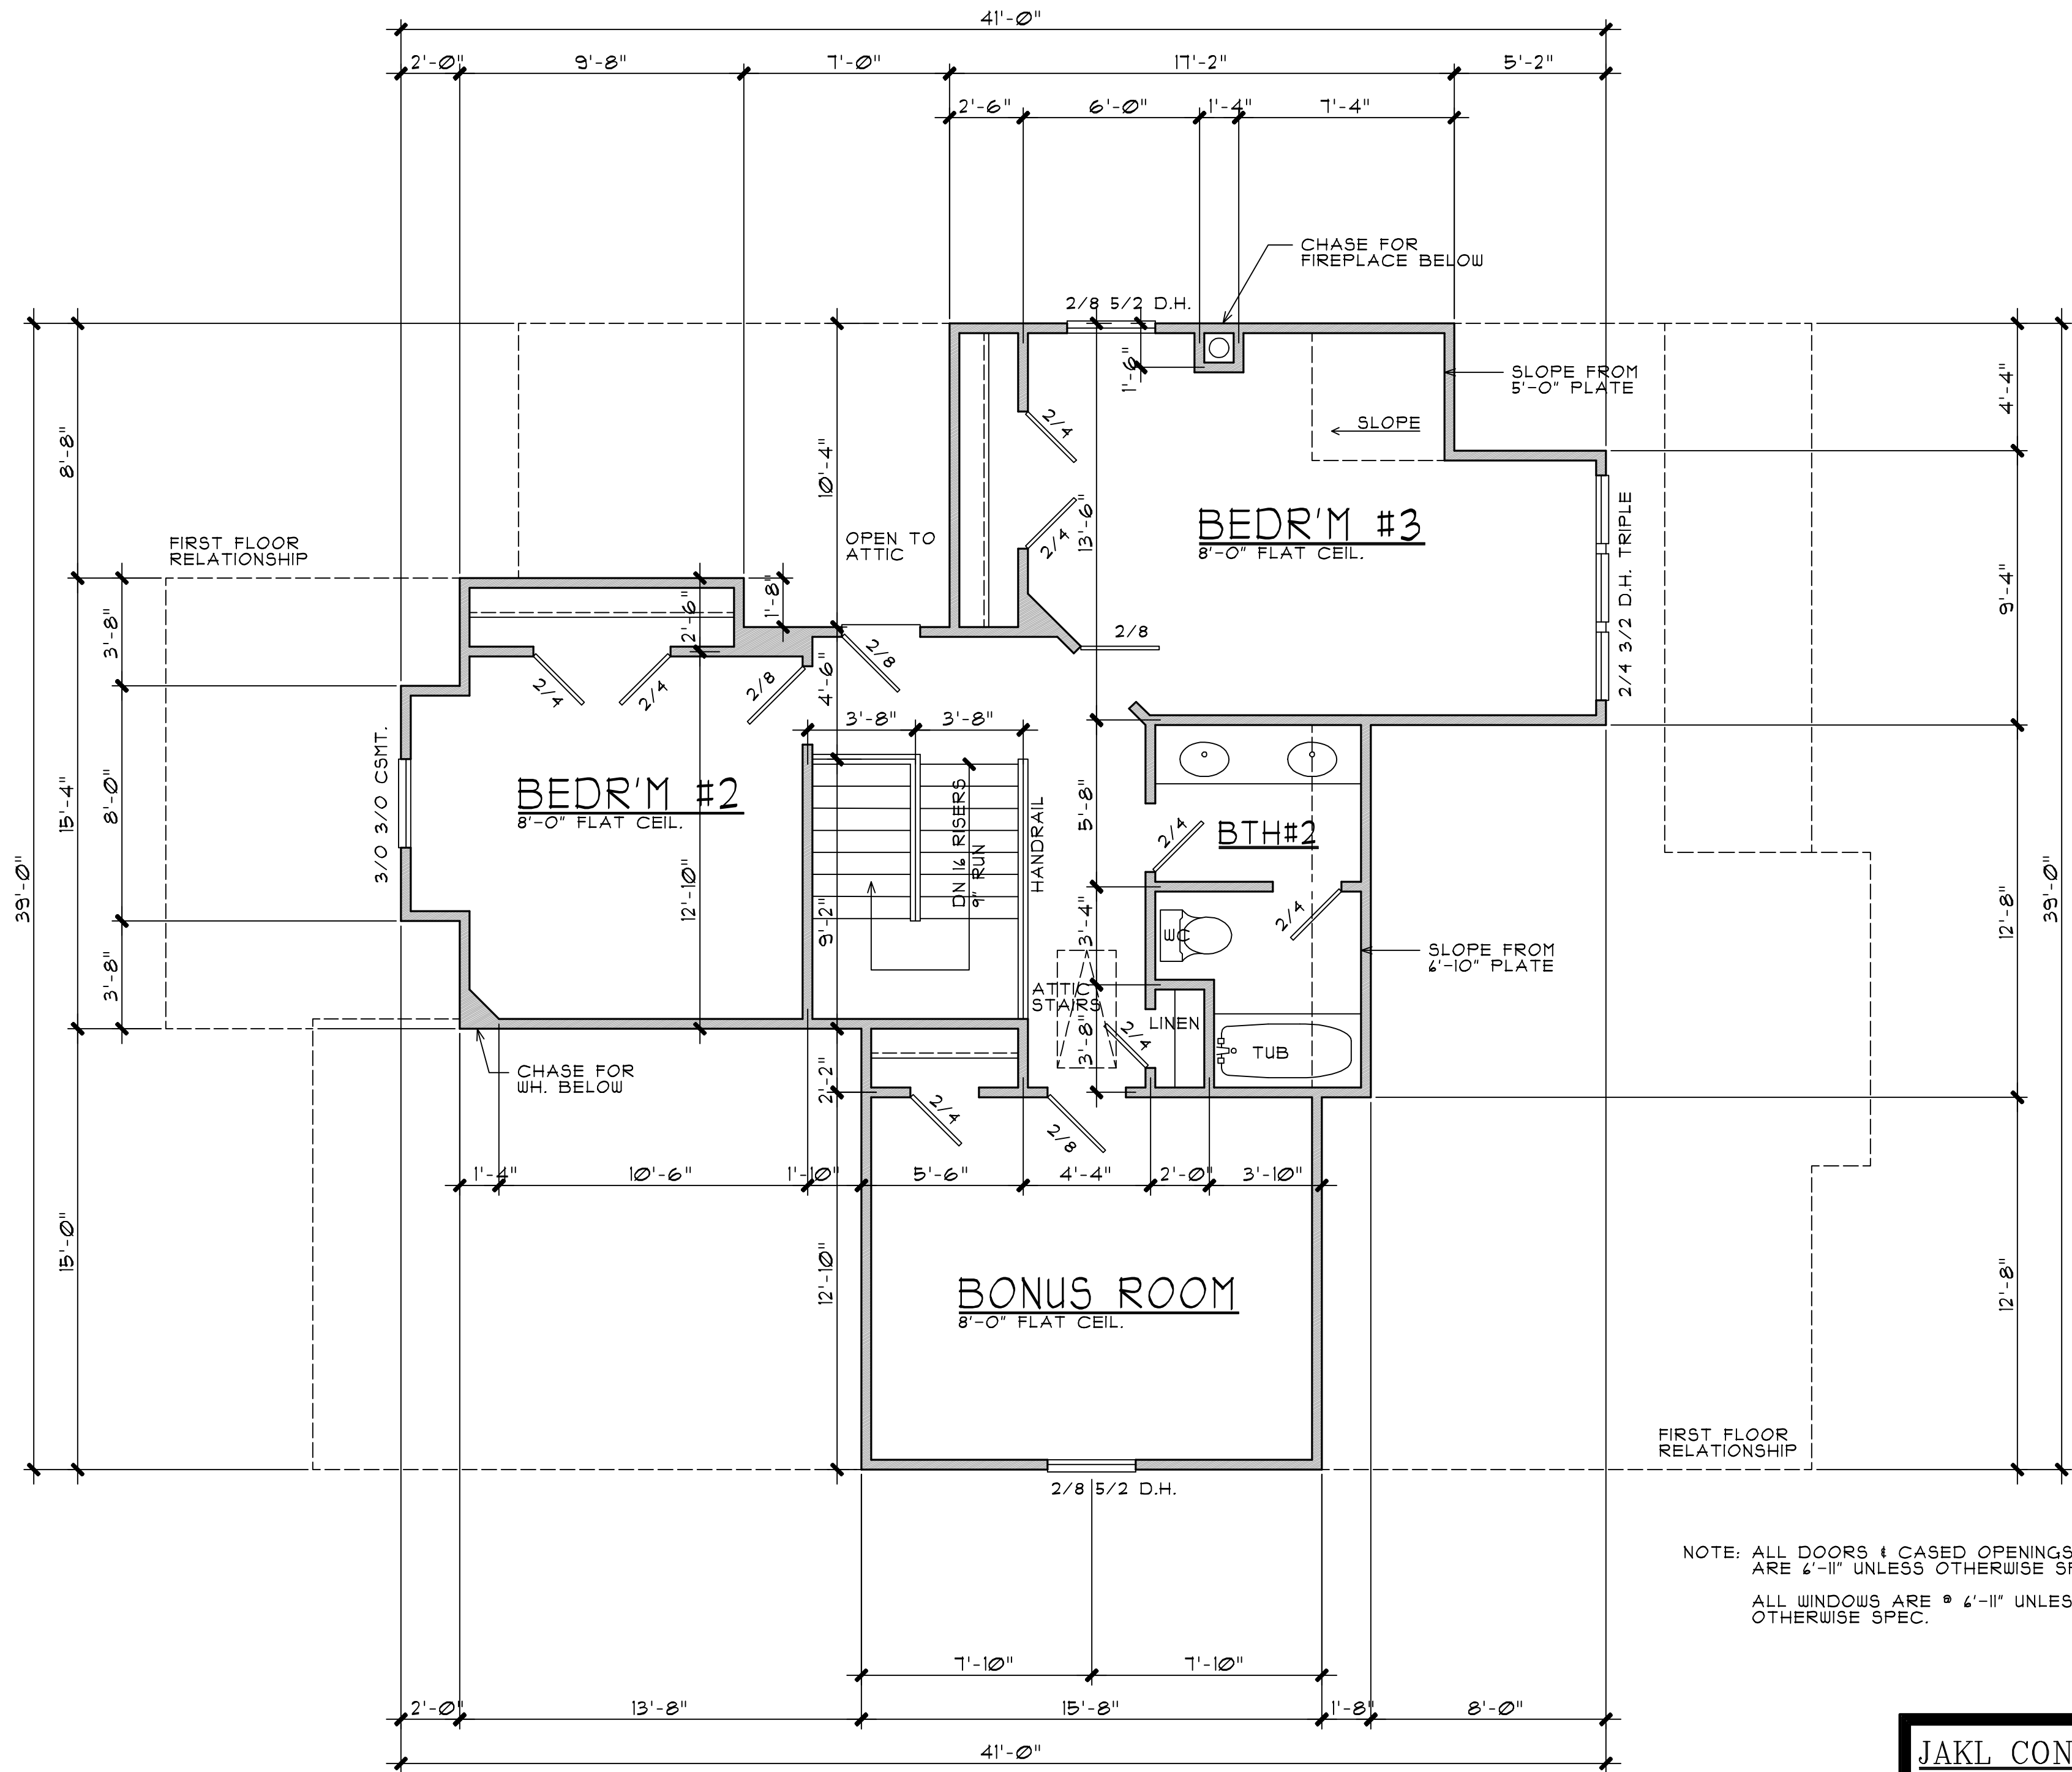

NOTE: ALL DOORS & CASED OPENINGS ARE 6'-11" UNLESS OTHERWISE SPEC.
 ALL WINDOWS ARE 6'-11" UNLESS OTHERWISE SPEC.

SECOND FLOOR PLAN

SCALE: 1/4" = 1'-0"

JAKL CONSTRUCTION
 "THE FAIR OAKS"


DATE
 3/23/2006

JOB
 221601


SHEET
 3




REAR ELEVATION SCALE: 1/8" = 1'-0"

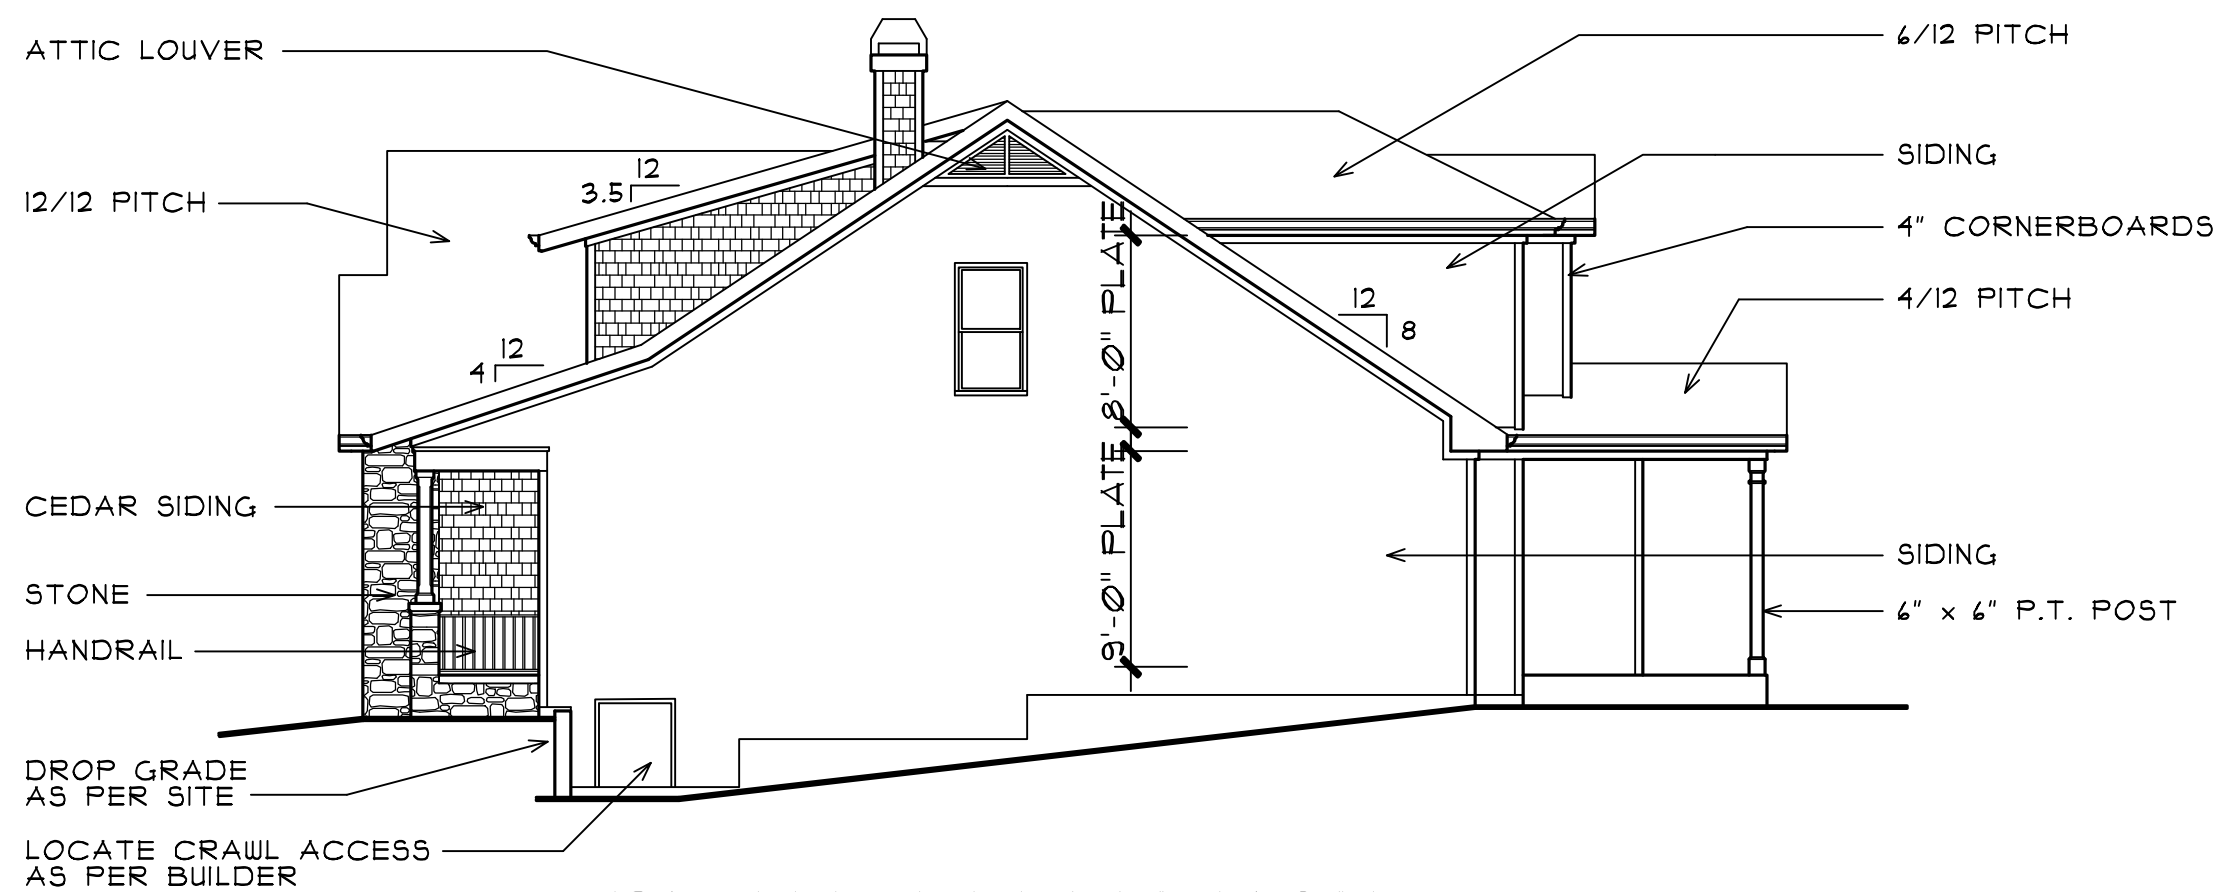


RIGHT ELEVATION SCALE: 1/8" = 1'-0"

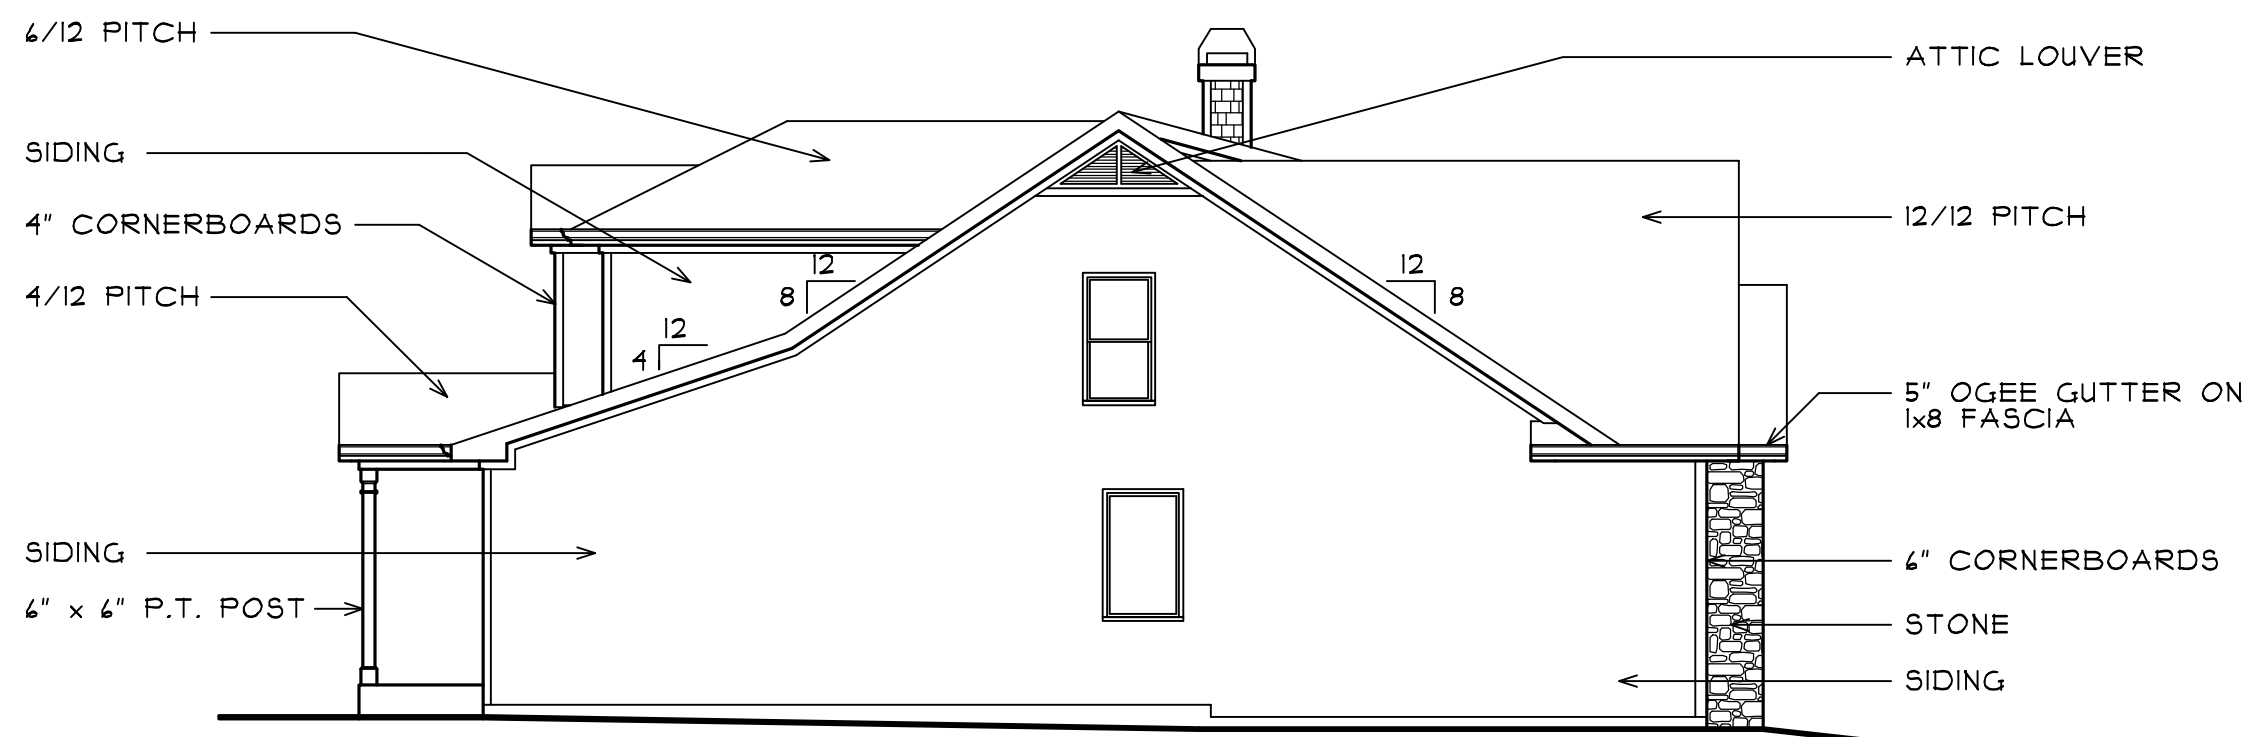

LEFT ELEVATION SCALE: 1/8" = 1'-0"

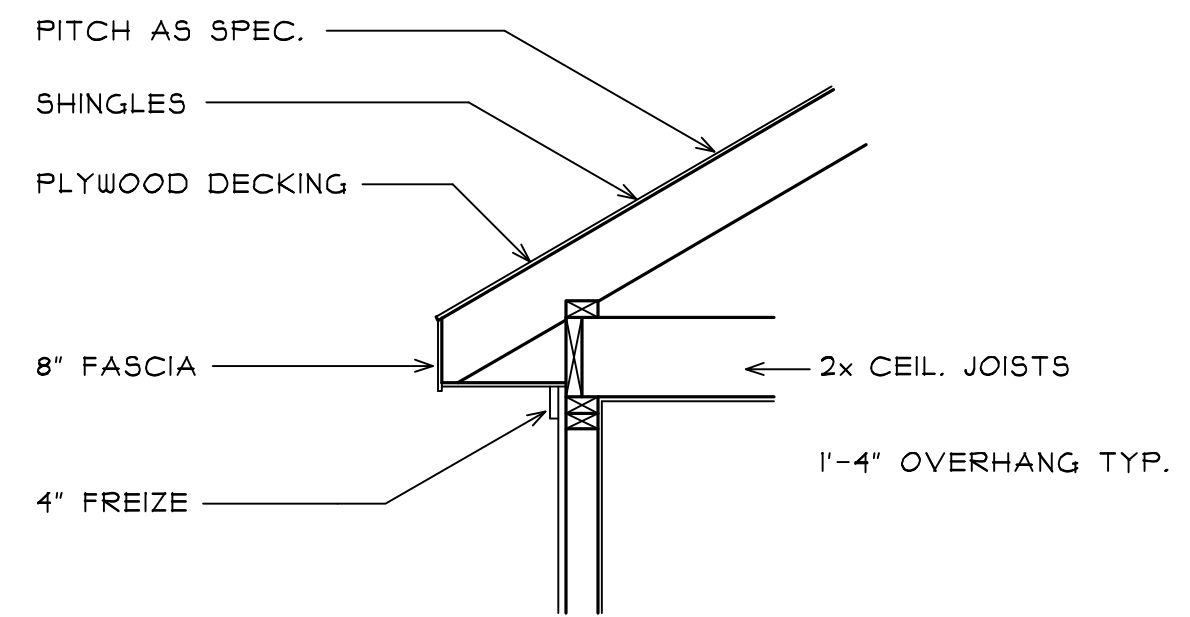

TYPICAL CORNICE SCALE: 1/2" = 1'-0"

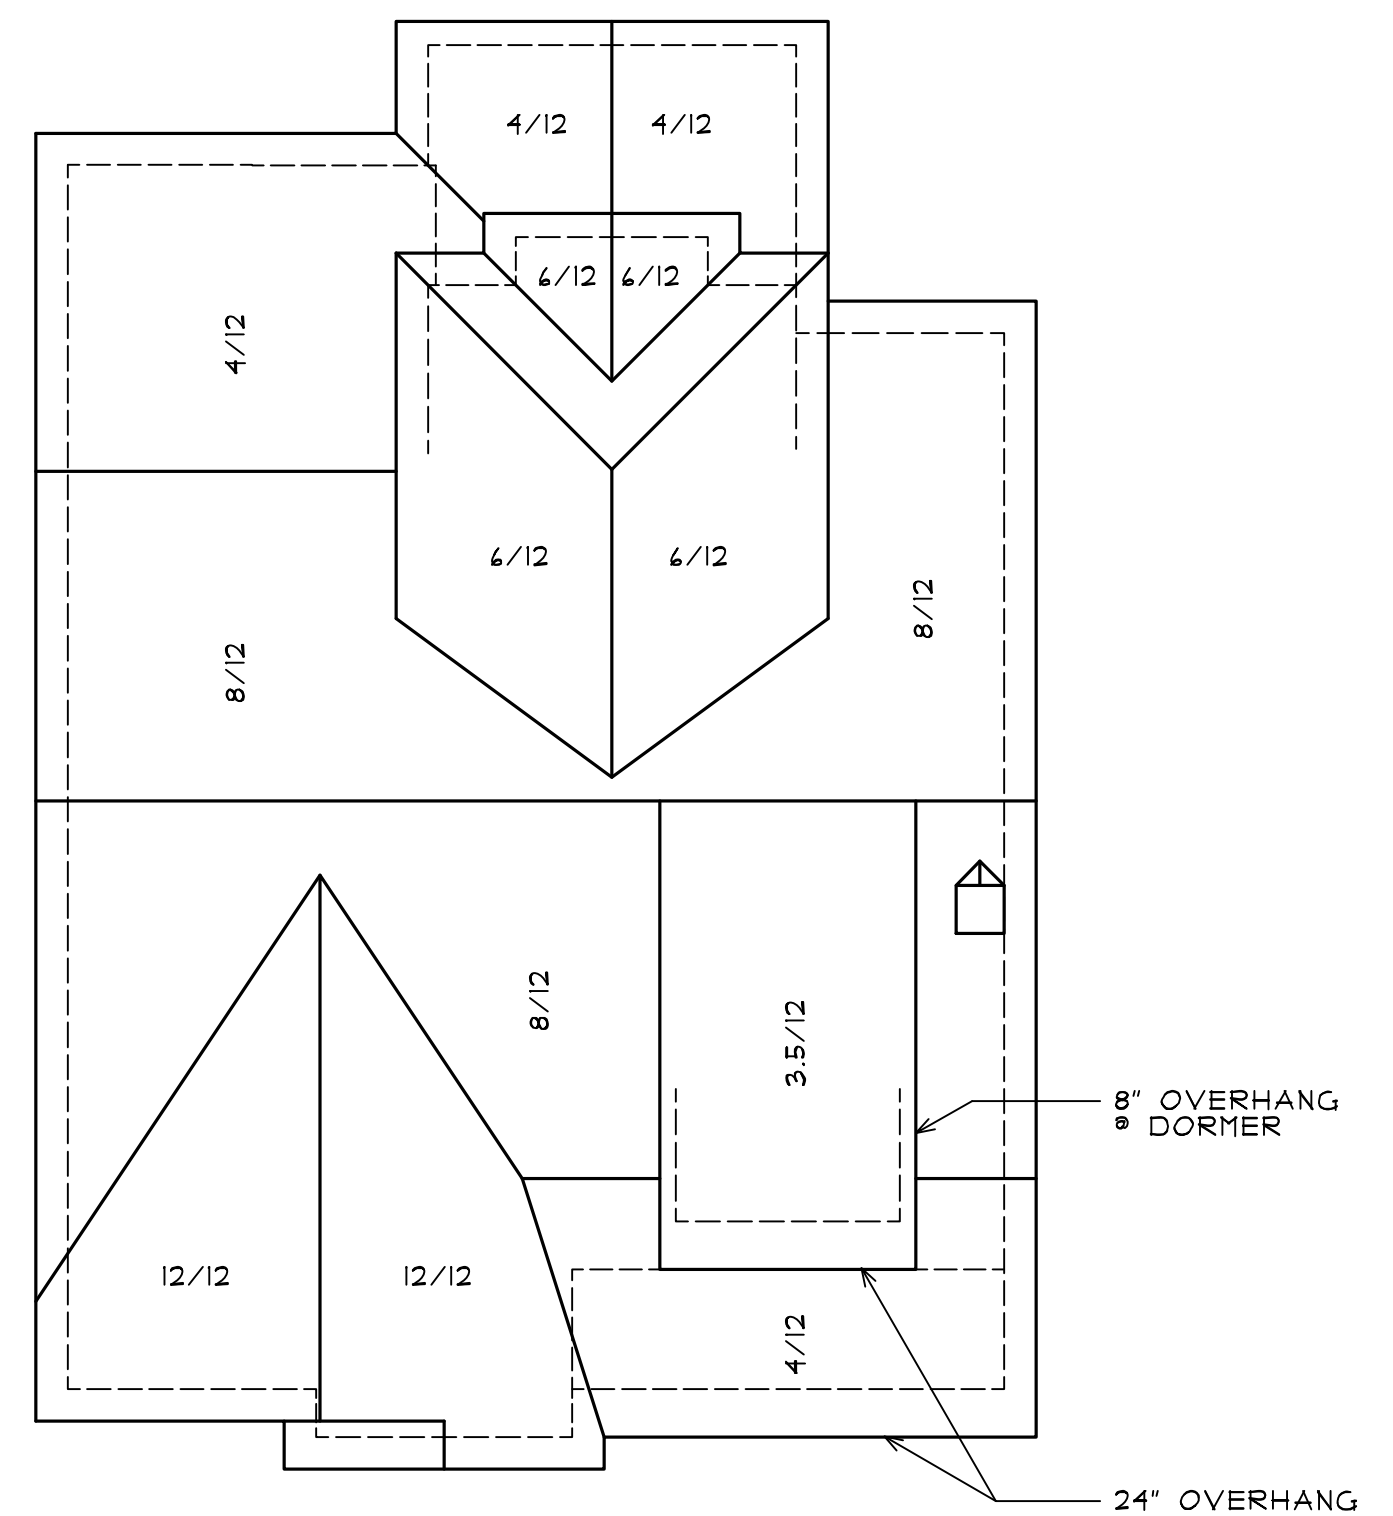

ROOF PLAN SCALE: 1/8" = 1'-0"
1'-4" OVERHANG UNLESS OTHERWISE SPEC.

JAKL CONSTRUCTION "THE FAIR OAKS"	DATE 3/23/2006
	JOB 221601
	SHEET 4

